



HAWAII HEALTH SYSTEMS CORPORATION

1027 Hala Drive ■ Honolulu, Hawaii 96817 ■ Telephone: (808) 832-6124 ■ Secure Fax: (808) 832-3897

April 2, 2024

TO: Interested Bidders

FROM: Scott Kawai
Contracts Department

SUBJECT: Addendum No. 1
IFB No. 23M-0313 Maluhia Relighting

The items listed hereinafter are hereby made a part of the contract for the above project and shall govern the work, taking precedence over previously issued plans and specifications governing the items mentioned:

1. APPENDIX B (see attached)
2. DRAWING NO. 008 (see attached)

END OF ADDENDUM NO. 1

**IFB No. 23M-0313
Maluhia Relighting**

BID FORM

After carefully examining the bid documents, drawings and specifications identified above, the Bidder proposes to furnish at its own expense all necessary labor, materials, tools and equipment to complete the work according to the true intent and meaning of the drawings and specifications, all for the Lump Sum Base Bid of:

BASE BID

_____ DOLLARS (\$_____)

(Schedule of Values must be submitted with the Bid).

ALTERNATES

The Bidder further proposes to incorporate in the work the alternates as described in Section 01230 – ALTERNATES, for the following amounts:

Alternate No. 1: Additive Option #1 includes new LED dome light fixtures on the second and third floor. Please see sheets 8 and 9 on the drawing set for additive options.

Add the total sum of:

_____ DOLLARS (\$_____)

Alternate No. 2: Additive Option #2 includes replacing existing LED fixtures on the second and third floor with new LED fixtures. Please see sheets 8 and 9 on the drawing set for additive options.

Add the total sum of:

_____ DOLLARS (\$_____)

Respectfully Submitted:

Signature / Printed Name

Date

Title

OTHER CONDITIONS

1. Bidder agrees to liquidated damages as specified.
2. By submitting this proposal, the Bidder is declaring that its firm has not been assisted or represented on this matter by an individual who has, in a County capacity, been involved in the subject matter of this contract in the past two years;
3. Anti-collusion certification. In accordance with HAR 3-122-192, by submitting this proposal, the Bidder is declaring that the price submitted is independently arrived at without collusion.
4. Certification for Safety and Health Program for bids in excess of \$100,000. In accordance with HRS 396-18, the Bidder certifies that its organization will have a written safety and health plan for this project that will be available and implemented by the Notice to Proceed date of this project. Details of the requirements of this plan may be obtained from the Department of Labor and Industrial Relations, Occupational Safety and Health Division (HIOSH); and
5. Upon the acceptance of the proposal by the HHSC, the Bidder must enter into and execute a contract for the same and furnish a Performance and Payment bond, as required by law.

RECEIPT OF ADDENDA

Receipt of the following addenda issued by HHSC is acknowledged by the date (s) of receipt indicated below:

Addendum No. 1 _____	Addendum No. 3 _____
Date	
Addendum No. 2 _____	Addendum No. 4 _____

It is understood that failure to receive any such addendum shall not relieve the Bidder from any obligation under this Proposal as submitted.

ALL JOINT CONTRACTORS OR SUBCONTRACTORS TO BE ENGAGED ON THIS PROJECT

The Bidder certifies that the following is a complete listing of all joint contractors or subcontractors covered under Chapter 444, Hawaii Revised Statutes, who will be engaged by the Bidder on this project to perform the nature and scope of work indicated and understands that failure to comply with this requirement may be just cause for rejection of the bid.

The Bidder further understands that only those joint contractors or subcontractors listed shall be allowed to perform work on this project and that all other work necessary shall be performed by the Bidder with his own employees. If no joint contractor or subcontractor is listed, it shall be construed that all of the work shall be performed by the Bidder with its own employees.

The Bidder must be sure that it has and that the subcontractor(s) listed in the proposal have all the necessary specialty licenses needed to perform the work for this project. The Bidder shall be solely responsible for assuring that all the specialty licenses required to perform the work are covered in its bid.

The Bidder shall include the license number of the joint contractors or subcontractors listed below. Failure to provide the correct names and license numbers as registered with the Contractor's Licensing Board may cause rejection of the bid submitted.

Complete Firm Name Joint Contractor or Subcontractor for <u>Lump Sum Base Bid</u>	License <u>Number</u>	Nature and Scope of Work to be <u>Performed</u>
--	--------------------------	---

Enclosed herewith:

- 1. Surety Bond (*1))
 - 2. Legal Tender (*2))
 - 3. Cashier's Check (*3))
 - 4. Certified Check (*3))
- (Cross Out Those Not Applicable)

in the amount of:

_____ DOLLARS (\$_____).

as required by law.

Respectfully submitted,

Name of Company, Joint Venture or Partnership

License

By _____
Signature (*4)

Title _____

Date: _____

(CORPORATE SEAL)
(*5)


NOTES:

1. Surety bond underwritten by a company licensed to issue bonds in this State;
2. Legal tender; or
3. A cashier's or a certified check accepted by, and payable on demand to the HHSC by a bank, a savings institution, or credit union insured by the Federal Deposit Insurance Corporation.
 - a. These instruments may be utilized only to a maximum of \$100,000.
 - b. If the required security or bond amount totals over \$100,000, more than one instrument not exceeding \$100,000 each and issued by different financial institutions shall be accepted.
4. Please attach to this page evidence of the authority of this officer to submit bids on behalf of the Company, and also the names and residence addresses of all officers of the Company.
5. Fill in all blank spaces with information asked for or bid may be invalidated. PROPOSAL MUST BE INTACT. MISSING PAGES MAY INVALIDATE YOUR BID.

END OF BID FORM


THIRD FLOOR PLAN

NOT TO SCALE

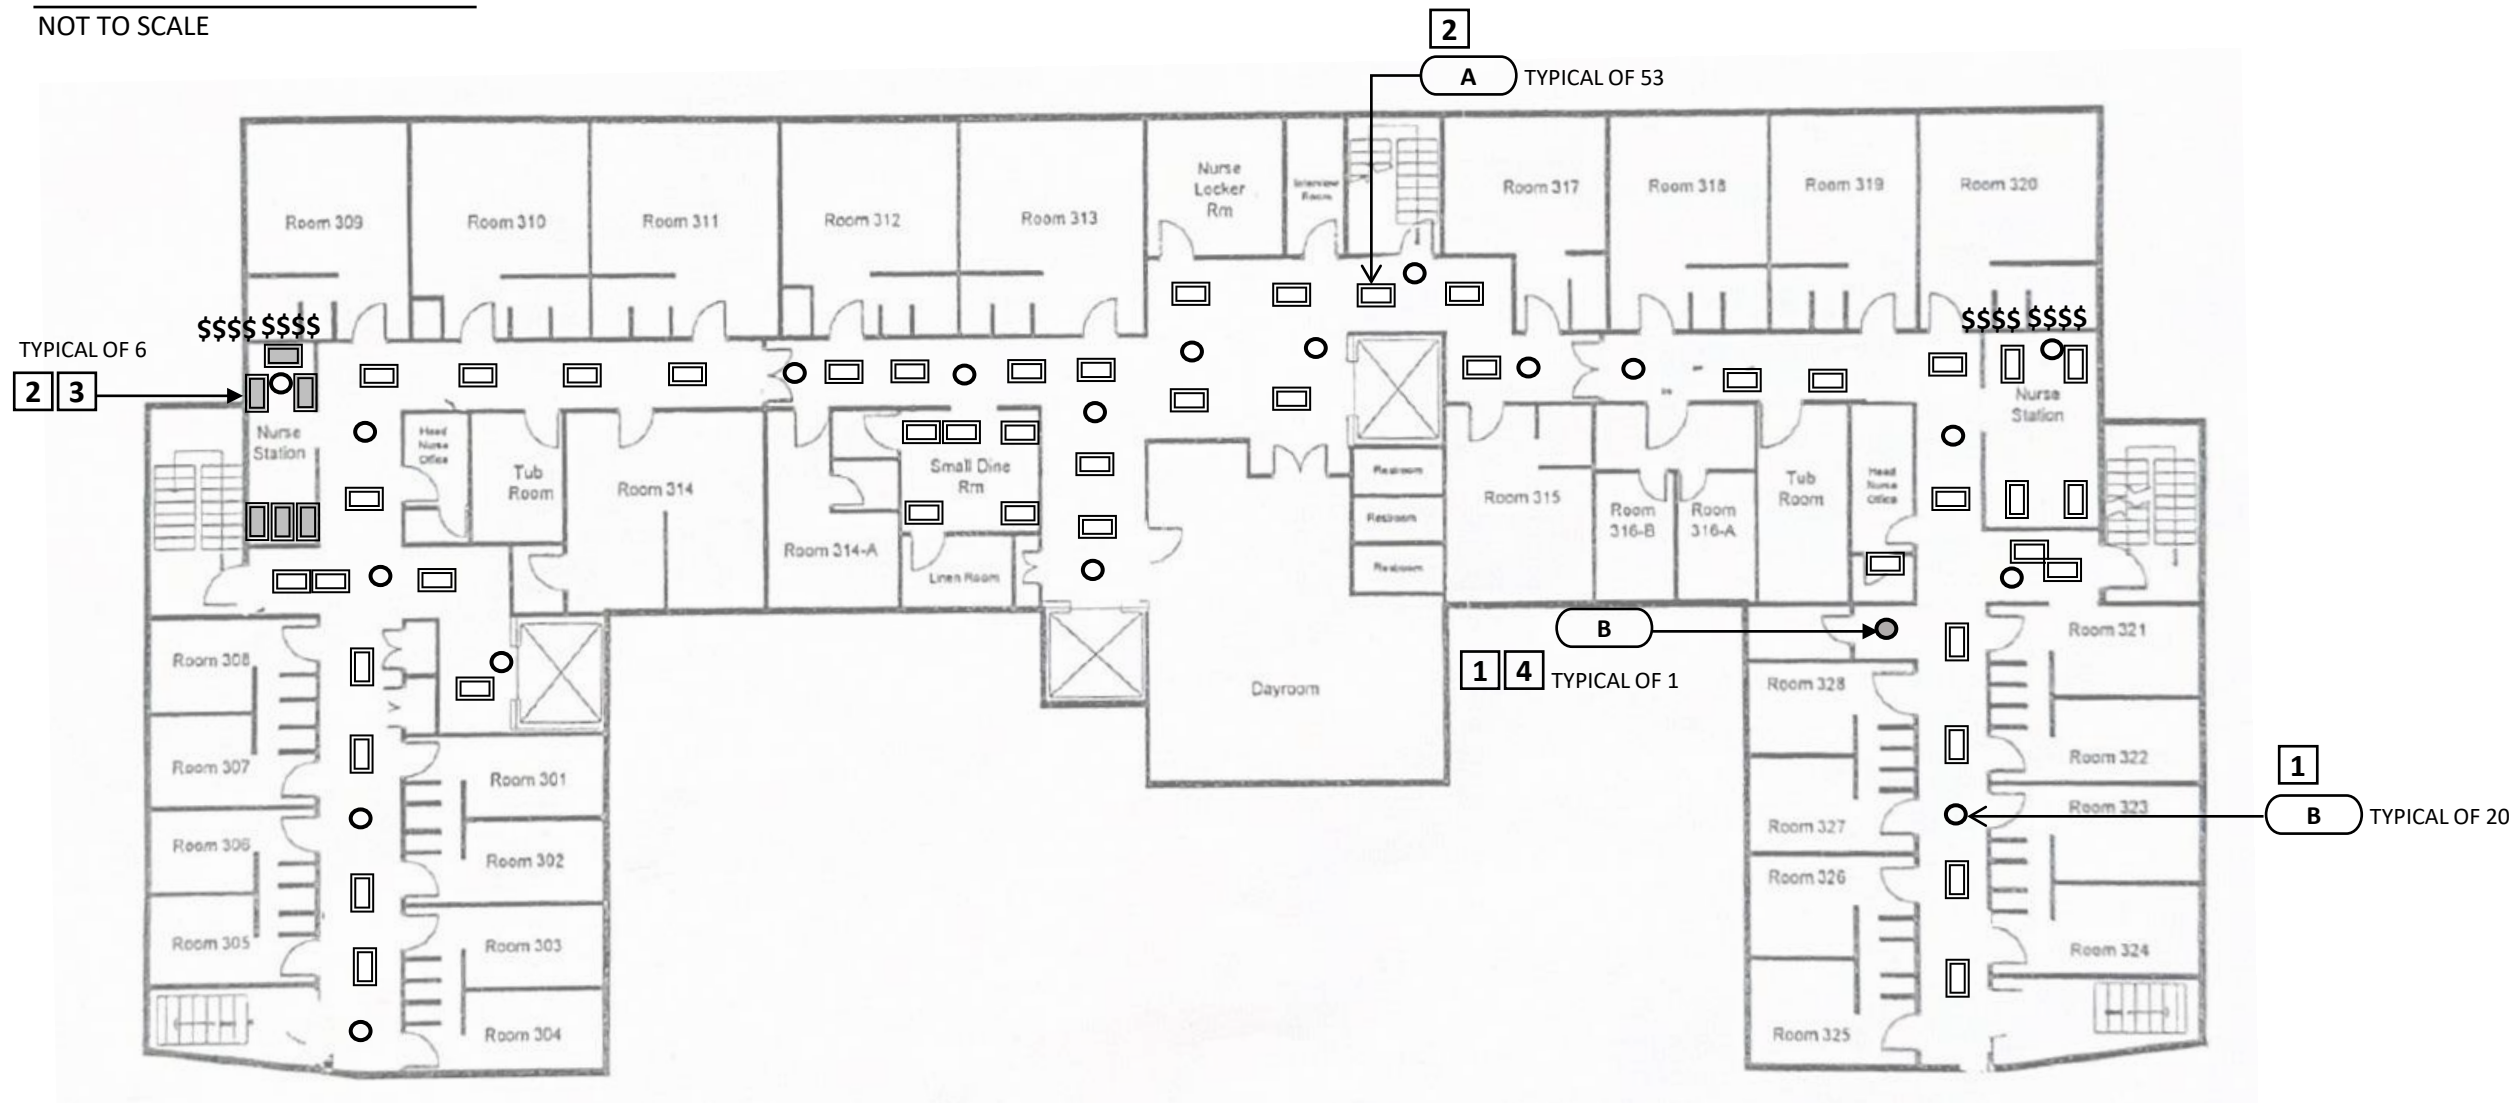

SHEET NOTES:


1. CONTRACTOR TO REMOVE EXISTING FIXTURES AND REPLACE WITH NEW FIXTURES INDICATED ON LIGHT FIXTURE SCHEDULE ON SHEET 003.
2. NOT ALL NECESSARY MOUNTING HARDWARE AND OPTIONS ARE SPECIFIED. CONTRACTOR TO PROVIDE ALL OPTIONS, ACCESSORIES AND HARDWARE AS REQUIRED TO INSTALL EACH LIGHT FIXTURE IN THE LOCATIONS INDICATED.

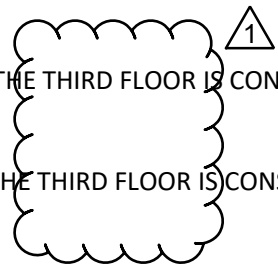

- 1** ADDITIVE OPTION 1. FIXTURE TYPE B ON THE THIRD FLOOR IS CONSIDERED AN ADDITIVE OPTION. PRIOR TO ANY WORK RELATED TO FIXTURE TYPE B, PLEASE ENSURE THAT THE CLIENT HAS EXPRESSLY APPROVED ITS INCLUSION IN THE PROJECT.
- 2** ADDITIVE OPTION 2. FIXTURE TYPE A ON THE THIRD FLOOR IS CONSIDERED AN ADDITIVE OPTION. PRIOR TO ANY WORK RELATED TO FIXTURE TYPE A, PLEASE ENSURE THAT THE CLIENT HAS EXPRESSLY APPROVED ITS INCLUSION IN THE PROJECT.
- 3** CONTRACTOR TO DISCONNECT AND REMOVE EXISTING FIXTURE INCLUDING VENTILATED PIECE, AND REPLACE WITH NEW FIXTURE TYPE A FOLLOWING THE MANUFACTURER'S INSTRUCTIONS AND ALL APPLICABLE BUILDING CODES.
- 4** CONTRACTOR TO REMOVE EXISTING RECESSED DOWN LIGHT CAN AND INSTALL FIXTURE B TO NEAREST JUNCTION BOX PER MANUFACTURER INSTRUCTION AND PER CODE. SEE PHOTO OF EXISTING FIXTURE ON SHEET 009.



RHA Energy Partners, LLC
2153 North King Street,
Suite 201
Honolulu, Hawaii 96819

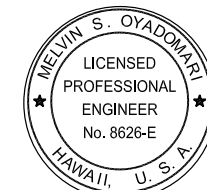

THIS WORK WAS PREPARED BY ME OR UNDER MY SUPERVISION AND CONSTRUCTION OF THIS PROJECT WILL BE UNDER MY OBSERVATION.

Melvin Oyadomari
LICENSE EXPIRATION DATE: 4/30/2024

CORRIDOR LIGHTING RETROFIT
MALUHIA HOSPITAL
1027 HALA DR, HONOLULU, HI, 96816

△ 2024.03.29 / ADDENDUM 1
REVISION MARK - DATE - DESCRIPTION

SHEET TITLE:
THIRD FLOOR LIGHTING
PLAN (ADDITIVE OPTIONS)

DRAWING NO:
008