



Conduit

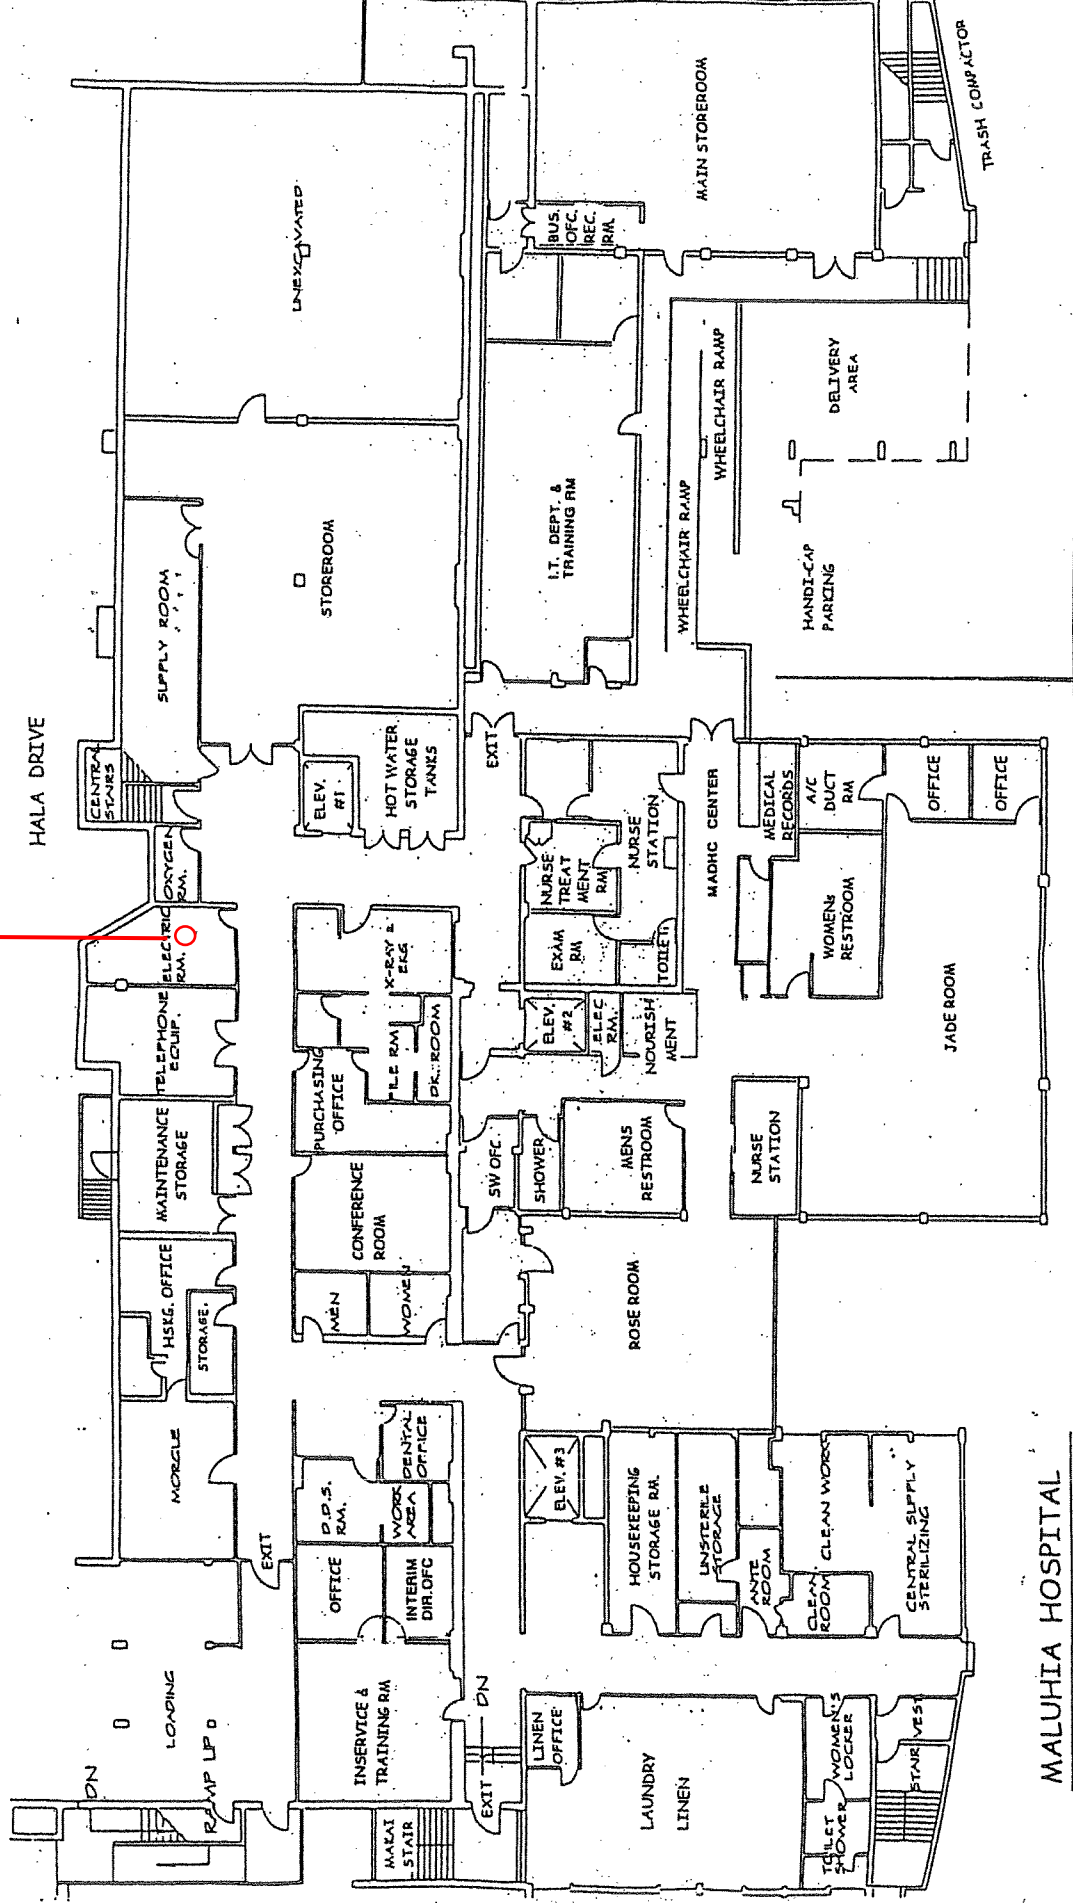

**MALUHIA HOSPITAL**  
BASEMENT FLOOR PLAN  
NOTE: PLAN NOT TO SCALE  
REVISED: AUG - 2007

Conduit


HALA DRIVE

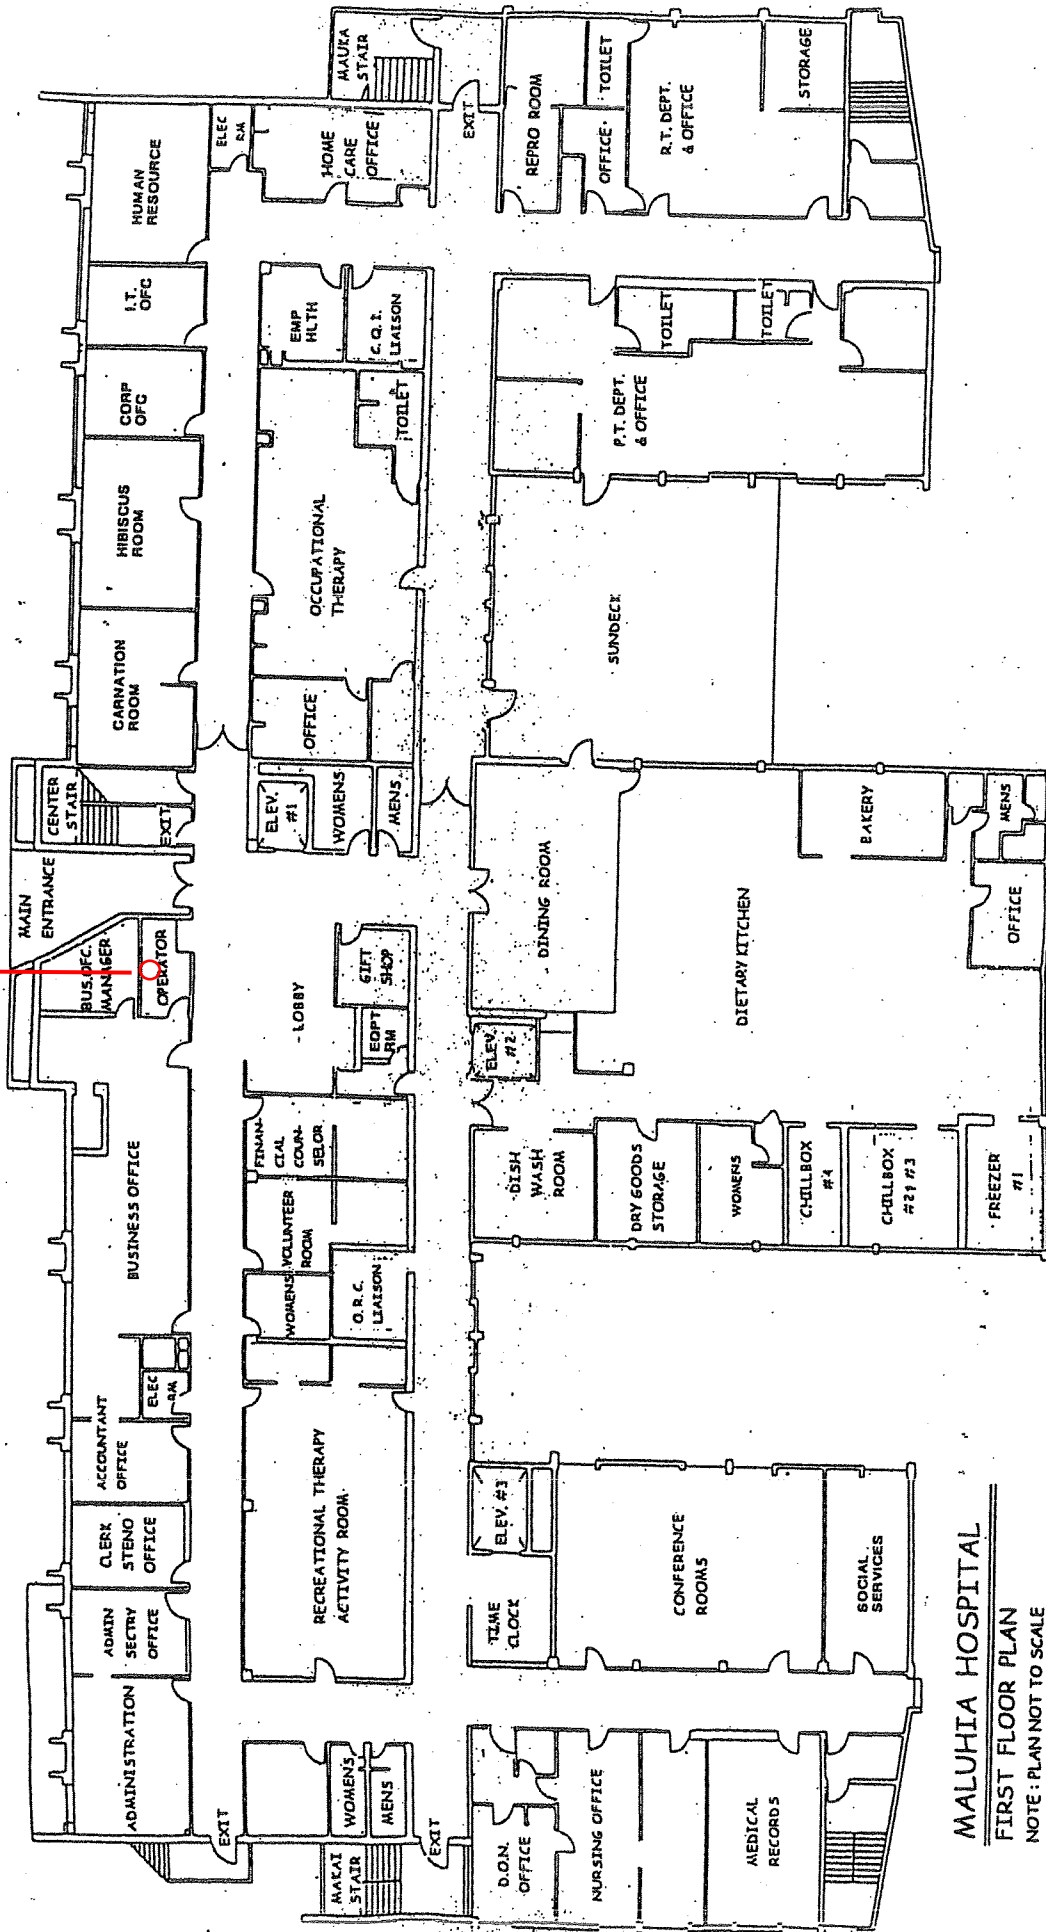

**MALUHIA HOSPITAL**  
**FIRST FLOOR PLAN**  
 NOTE: PLAN NOT TO SCALE  
 REVISED: AUG - 2007

HALA DRIVE

Conduit

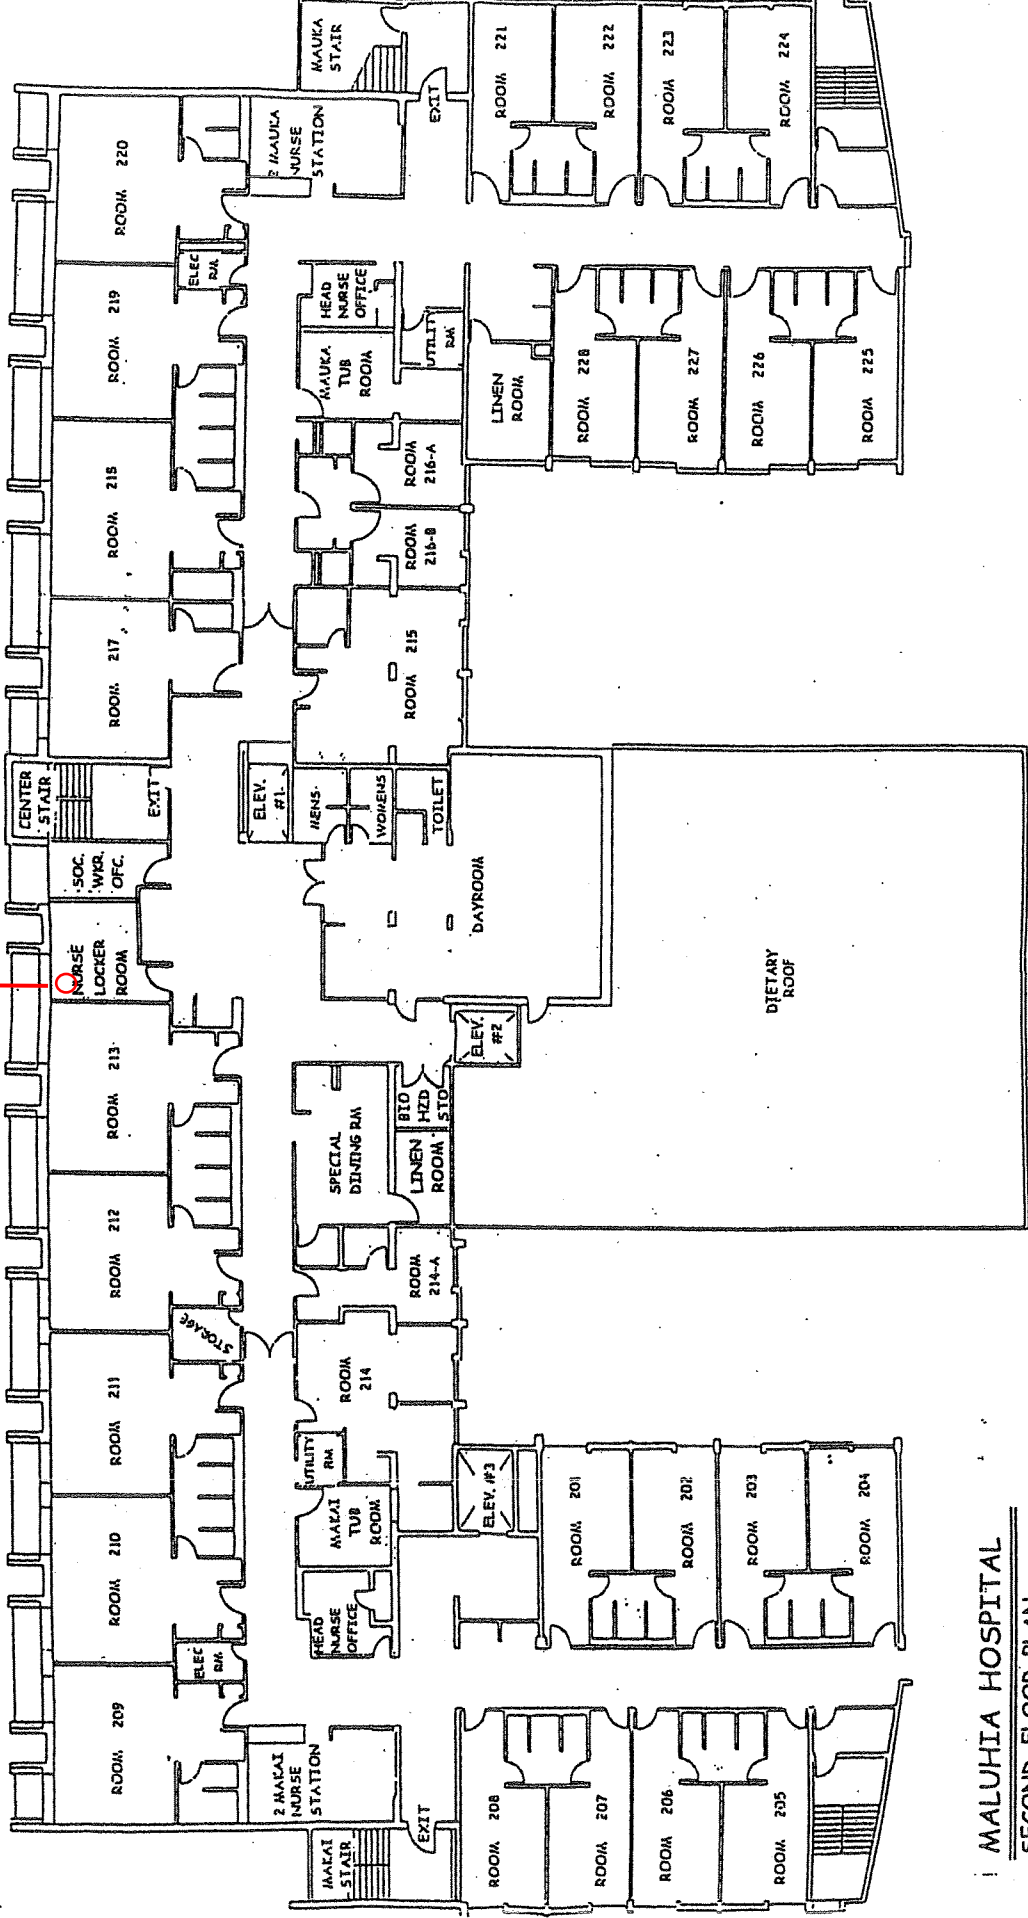

**MALUHIA HOSPITAL**


**SECOND FLOOR PLAN**

NOTE : PLAN NOT TO SCALE

REVISED: AUG - 2007

Conduit

HALA DRIVE

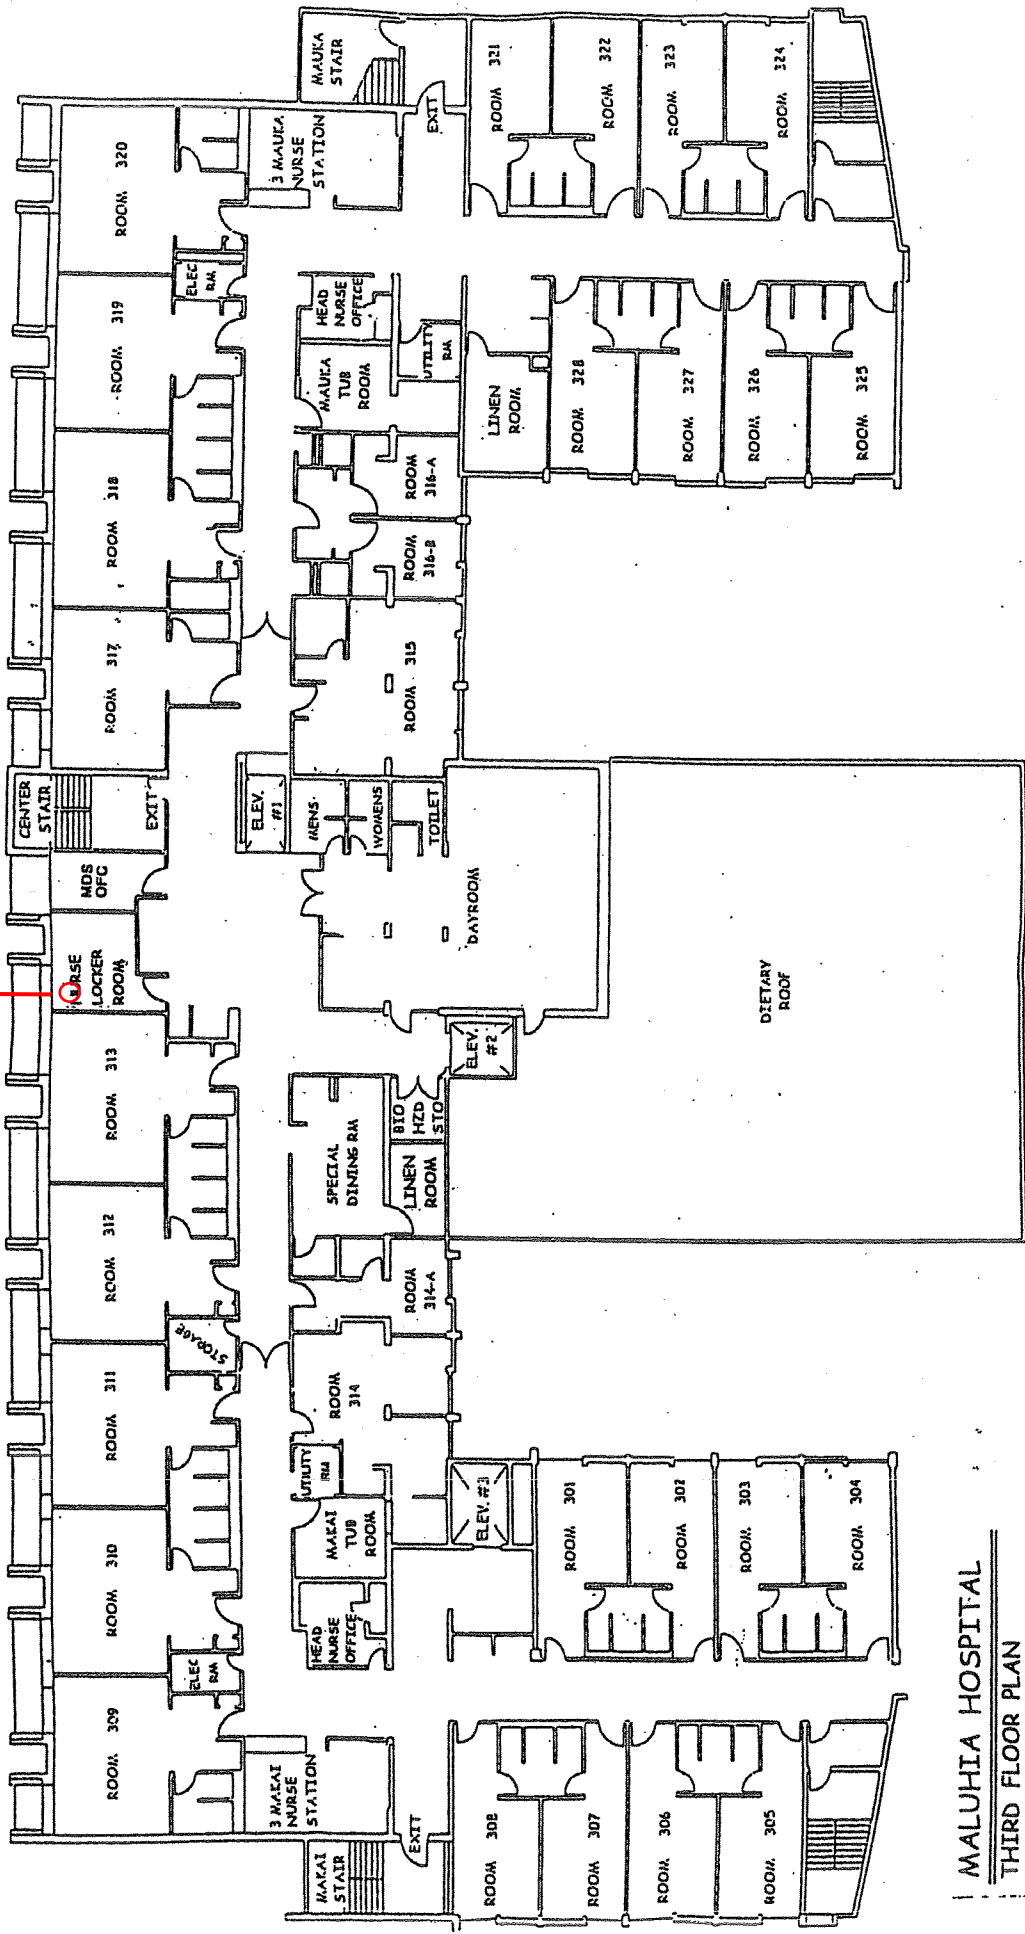

**MALUHIA HOSPITAL**  
**THIRD FLOOR PLAN**

NOTE: PLAN NOT TO SCALE

REVISED: AUG - 2007